

MARION COUNTY SURVEYOR'S OFFICE


SECTION CORNER RECORD

DEBRA S. JENKINS
MARION COUNTY SURVEYOR

SEC. 13 TWN. 17_N RNG. 4_E

BRYAN F. CATLIN, PLS
TECHNICAL SUPERVISOR

Date: 5-12-09
Party Chief: Wilcoxen
Crew: Finney
Type of Marker: Harrison
Method of Establishment: County: 7-15-86
IN S.P.C. E Zone, NAD 83
Name: 17041304
N: 518 675.066 0 (m)
E: 68 681.465 0 (m)

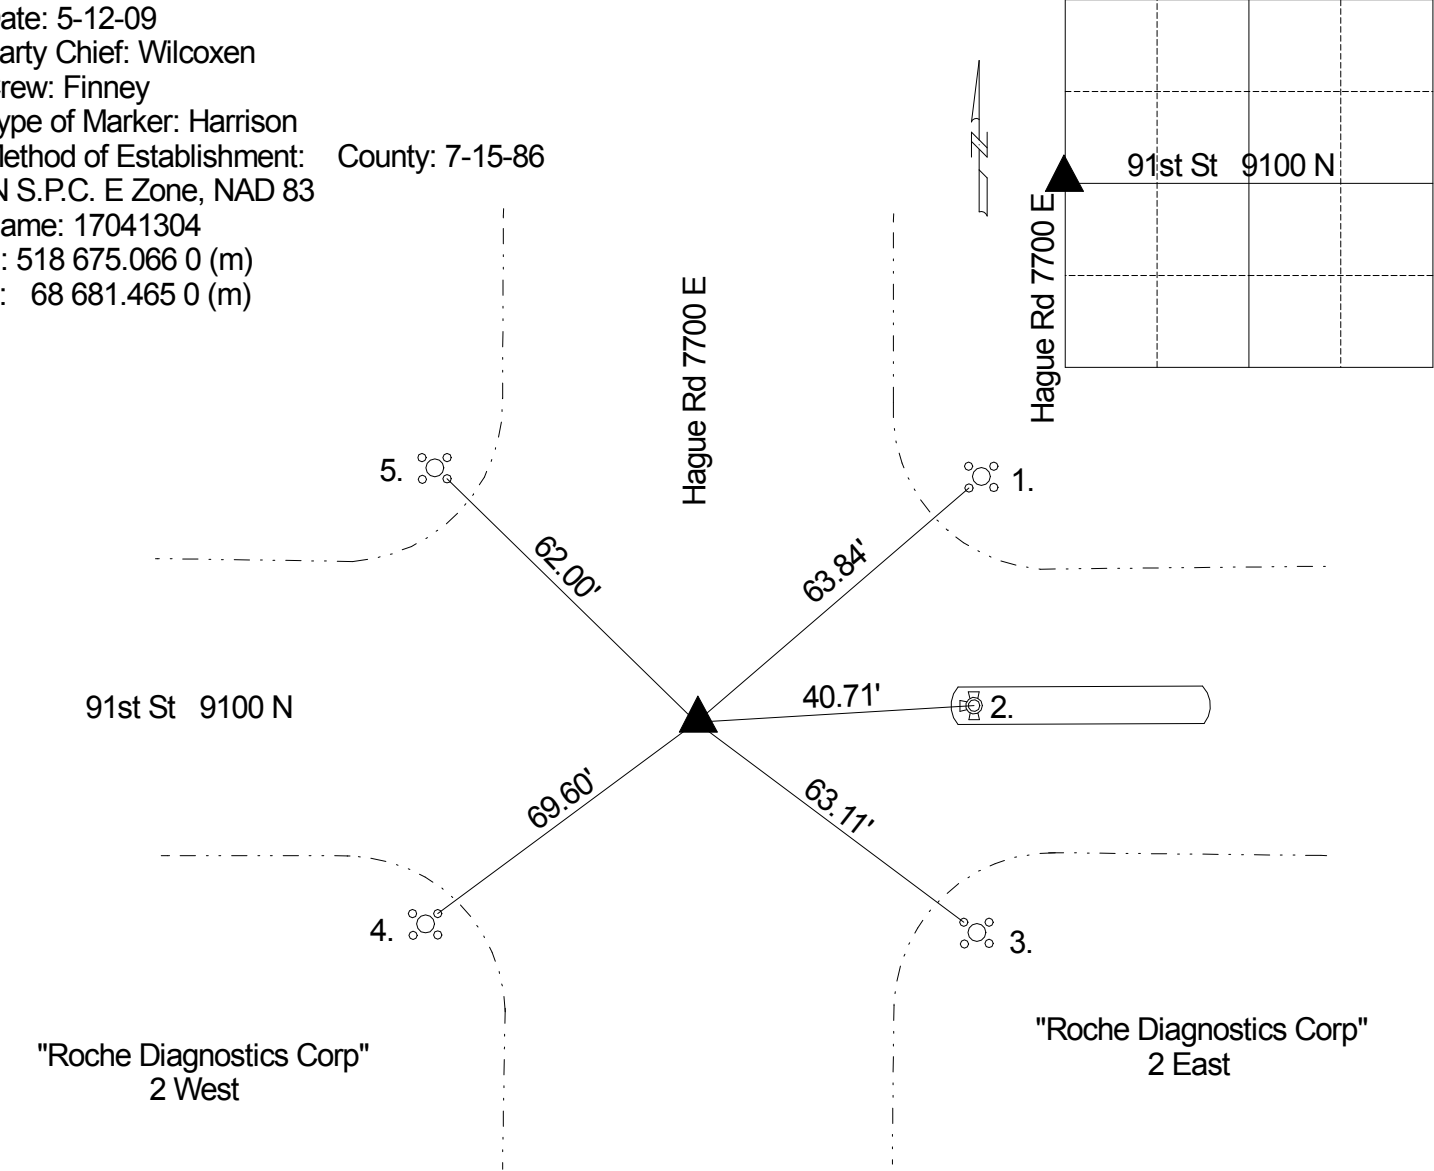

Original post set 1820 by Wm. B. Laughlin with witnesses: 10" sugar maple N 3 W 15 links, 14" beech S 13 W 7 links per Marion County Atlas pg. 12. Survey by Hosbrook 12-18-1849 called E 1/4 corner of section 14-17-4 a stone set per Lawrence Township Legal Survey Book pg. 2. 3-25-1976 called a boat spike. Excavated 7-15-86 and a stone was found 12" down and a Harrison was set. Retied 7-15-99 by Wilcoxen. Retied 8-22-04 by Wilcoxen. Retied 5-12-09 by Wilcoxen.

REF.	DISTANCE	DESCRIPTION
1.	63.84'	Cut 'x' SW bolt of aluminum pole base
2.	40.71'	Top nut of fire hydrant
3.	63.11'	Cut 'x' NW bolt of aluminum pole base
4.	69.60'	Cut 'x' NE bolt of aluminum pole base
5.	62.00'	Cut 'x' SE bolt of aluminum pole base